


site plan 1:1250

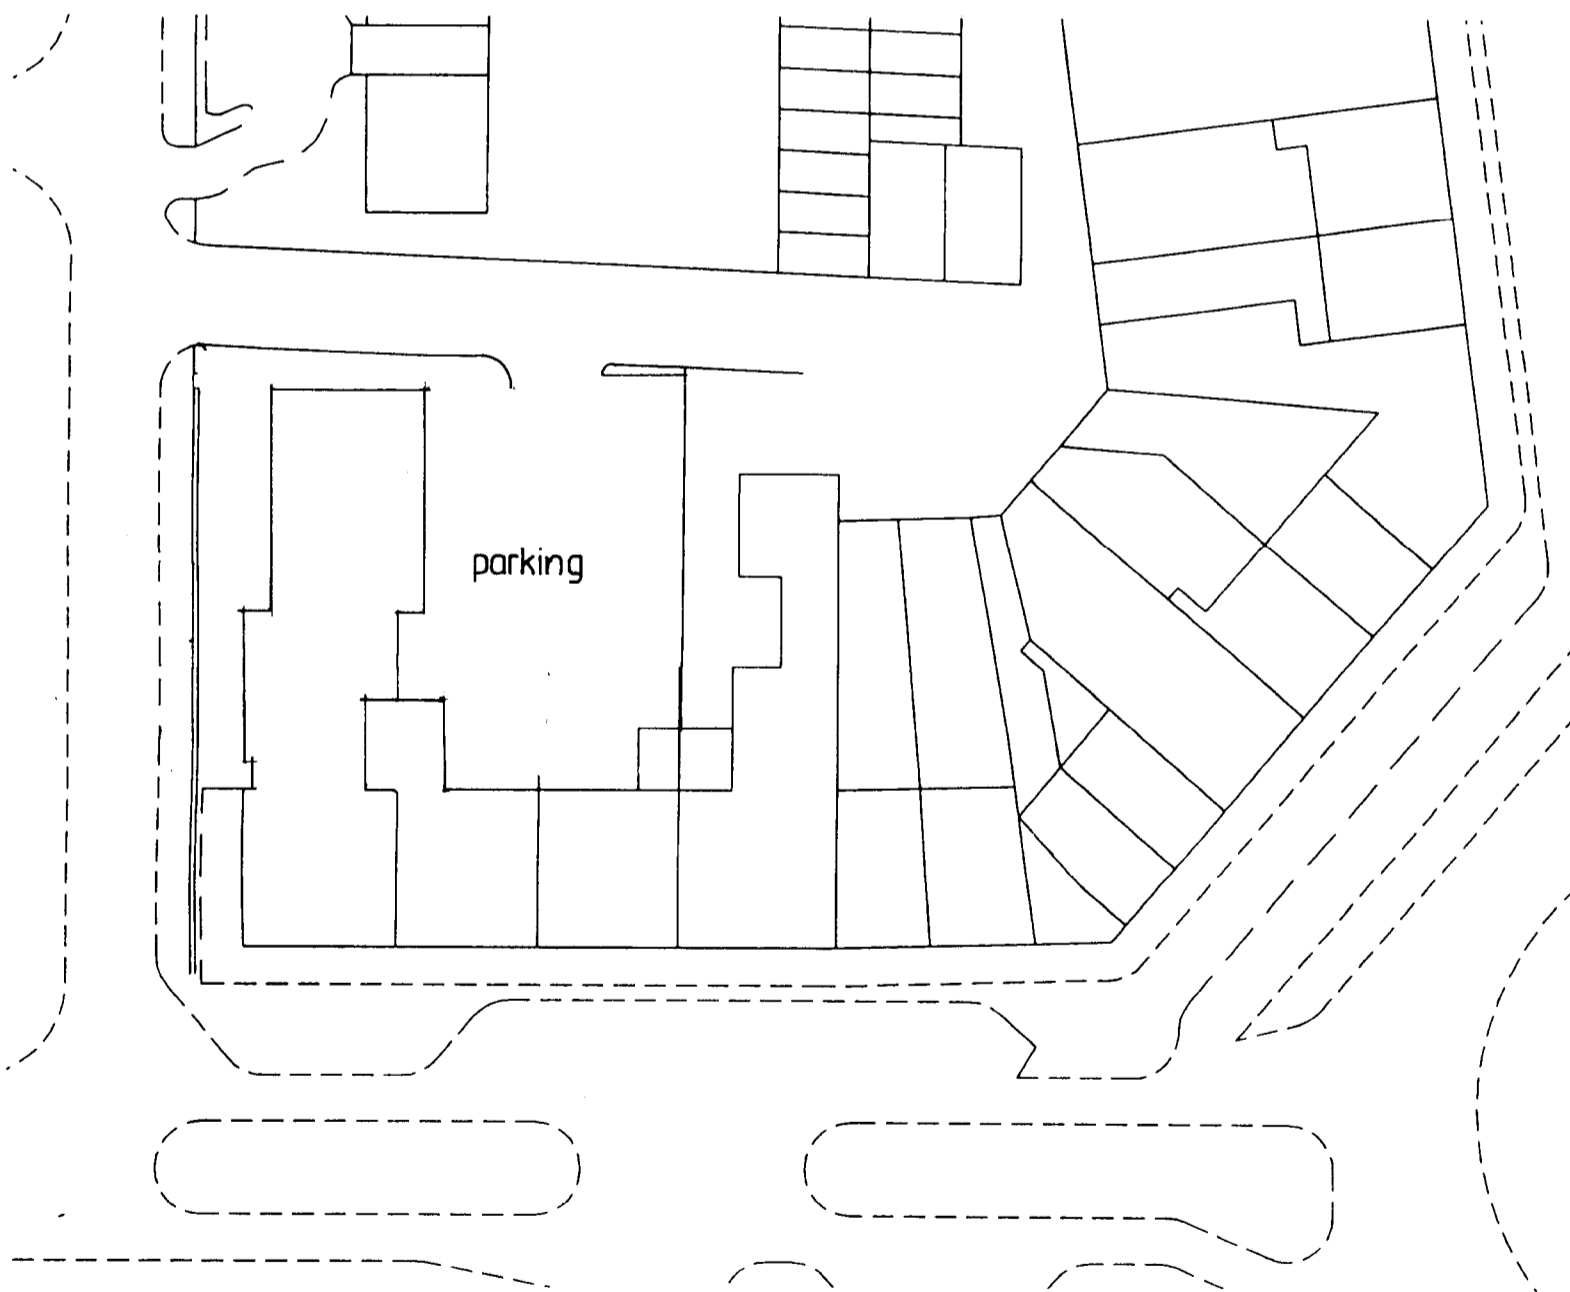

block plan 1:500

Inwood Tuck Jones Partnership
Chartered Architects
The Gallery
120 Portland Road, Hove
East Sussex BN3 5DN

Brighton (01273) 771818
Brighton (01273) 734455
Fax (01273) 206019

proposed flats:
strand parade · worthing
78801 · 103